



7 6 5 4 3 2 1 0 1 2 3 4 5 6 7

相模原市民会館基本仕込図 (サス)

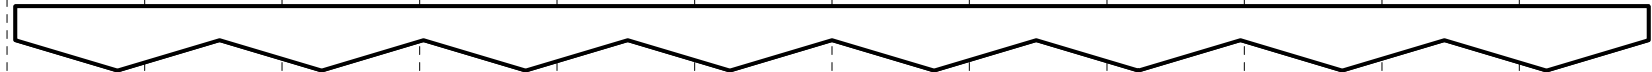

LHQ #72.#59.#22.#40


B. SUS 6回路/30C直. DMX (☆印)

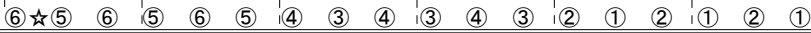

Back sus Cir0/6


U. H C 4回路

UHQ #71.#72.#63.#22

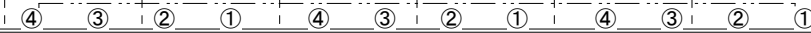


UHC Cir0/4

3SUS 16回路/30C直. DMX (☆印)

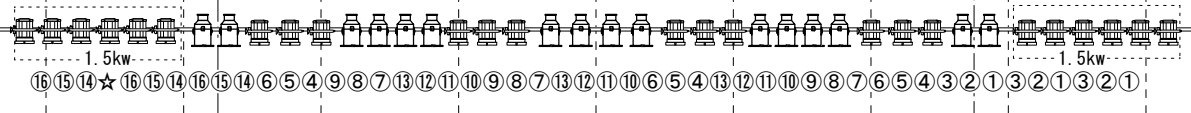

3sus Cir0/16

2SUS 16回路/30C直. DMX (☆印)

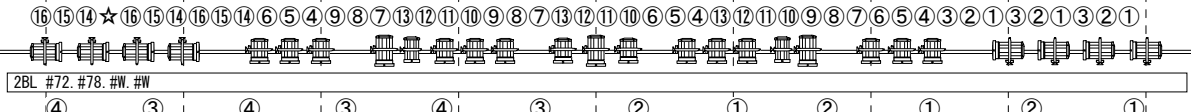

2sus Cir0/16


2BL B. C4回路

2BL #72.#78.#W.#W



2BL Cir0/4


1SUS 16回路/30C直. DMX (☆印)

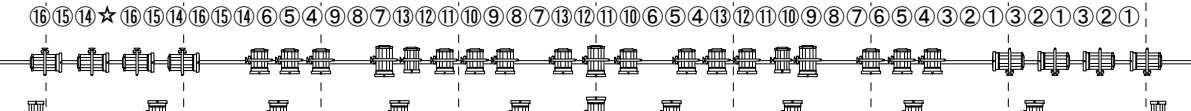

1sus Cir0/16

1BL B. C8回路

1BL #72.#78.#W.#W

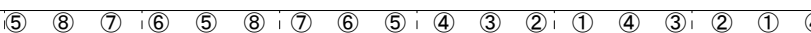

1BL Cir0/8

トーマンタル
3回路 MSC810 (1kw) x6

トーマンタル
3回路 MSC810 (1kw) x6

Key,s

- MSC810 1kw
- MSC608
- MSM805S1 1kw
- Source Four 750w
- Par 1kw(N)